


# WINSTON STREET (INDIAN MOUND PARK TO WEST GREEN STREET) TYPICAL TRANSECT

## EXISTING

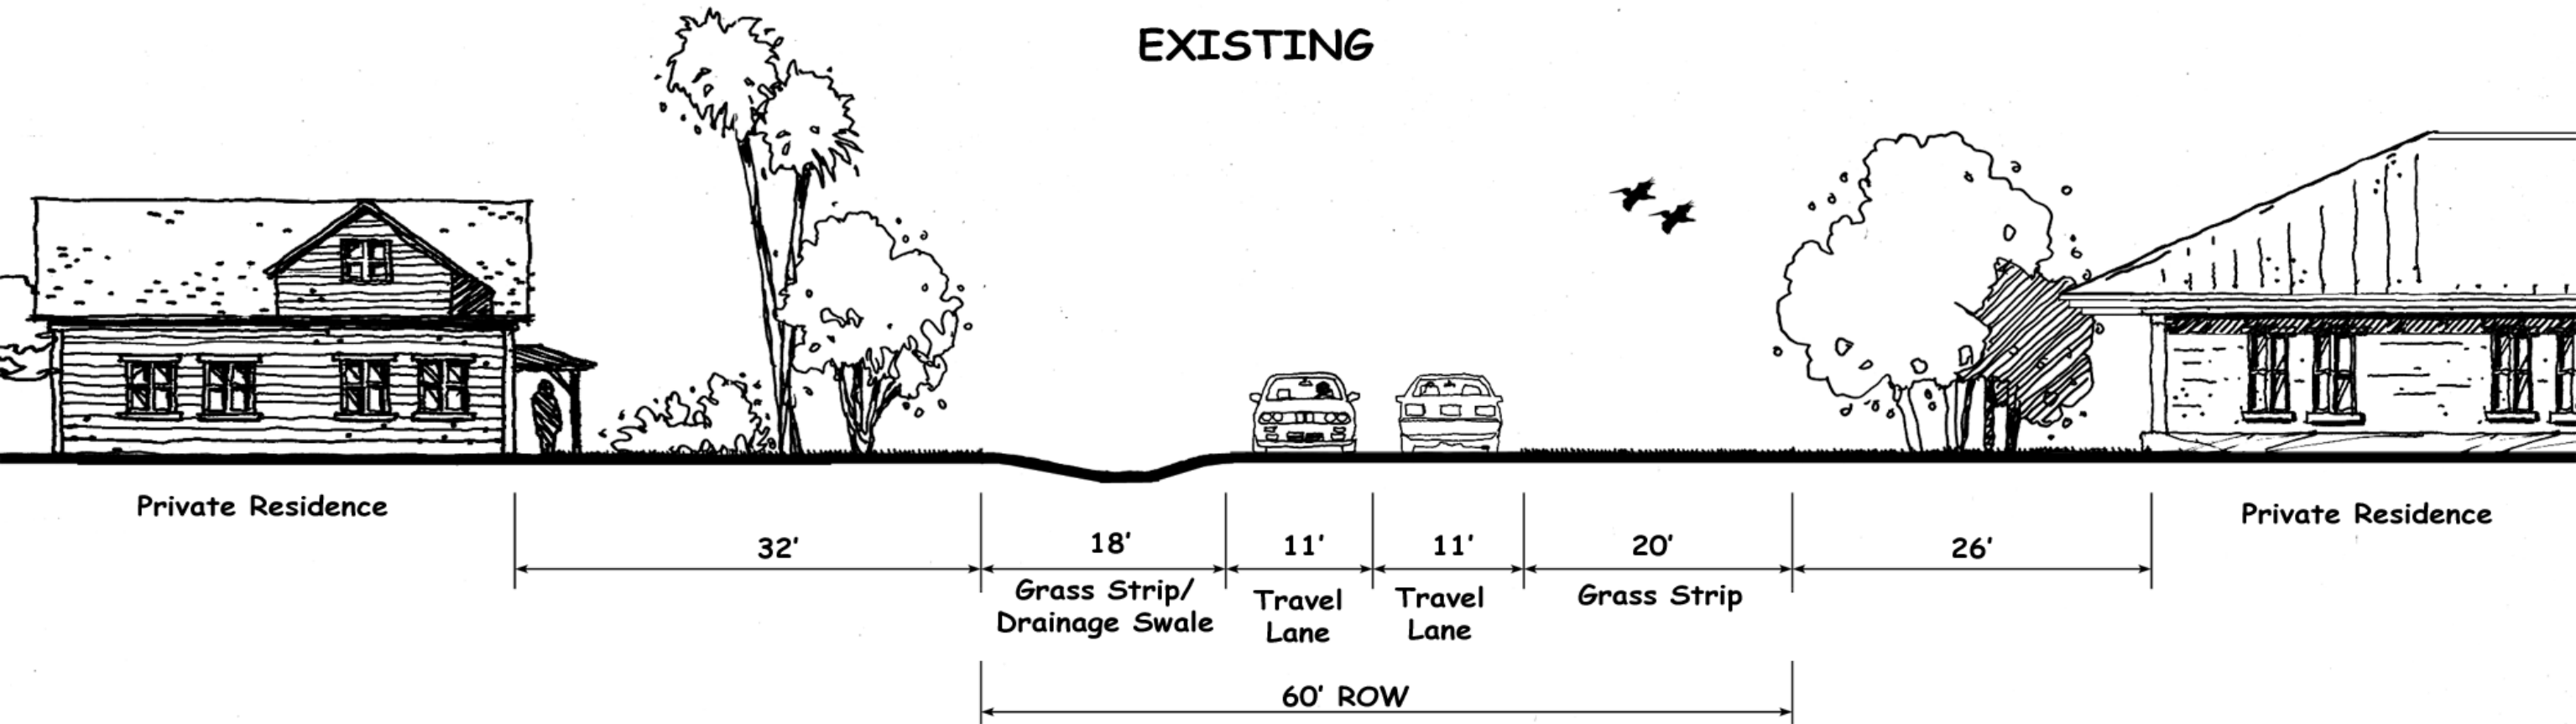

## PROPOSED

